


Framing Plan

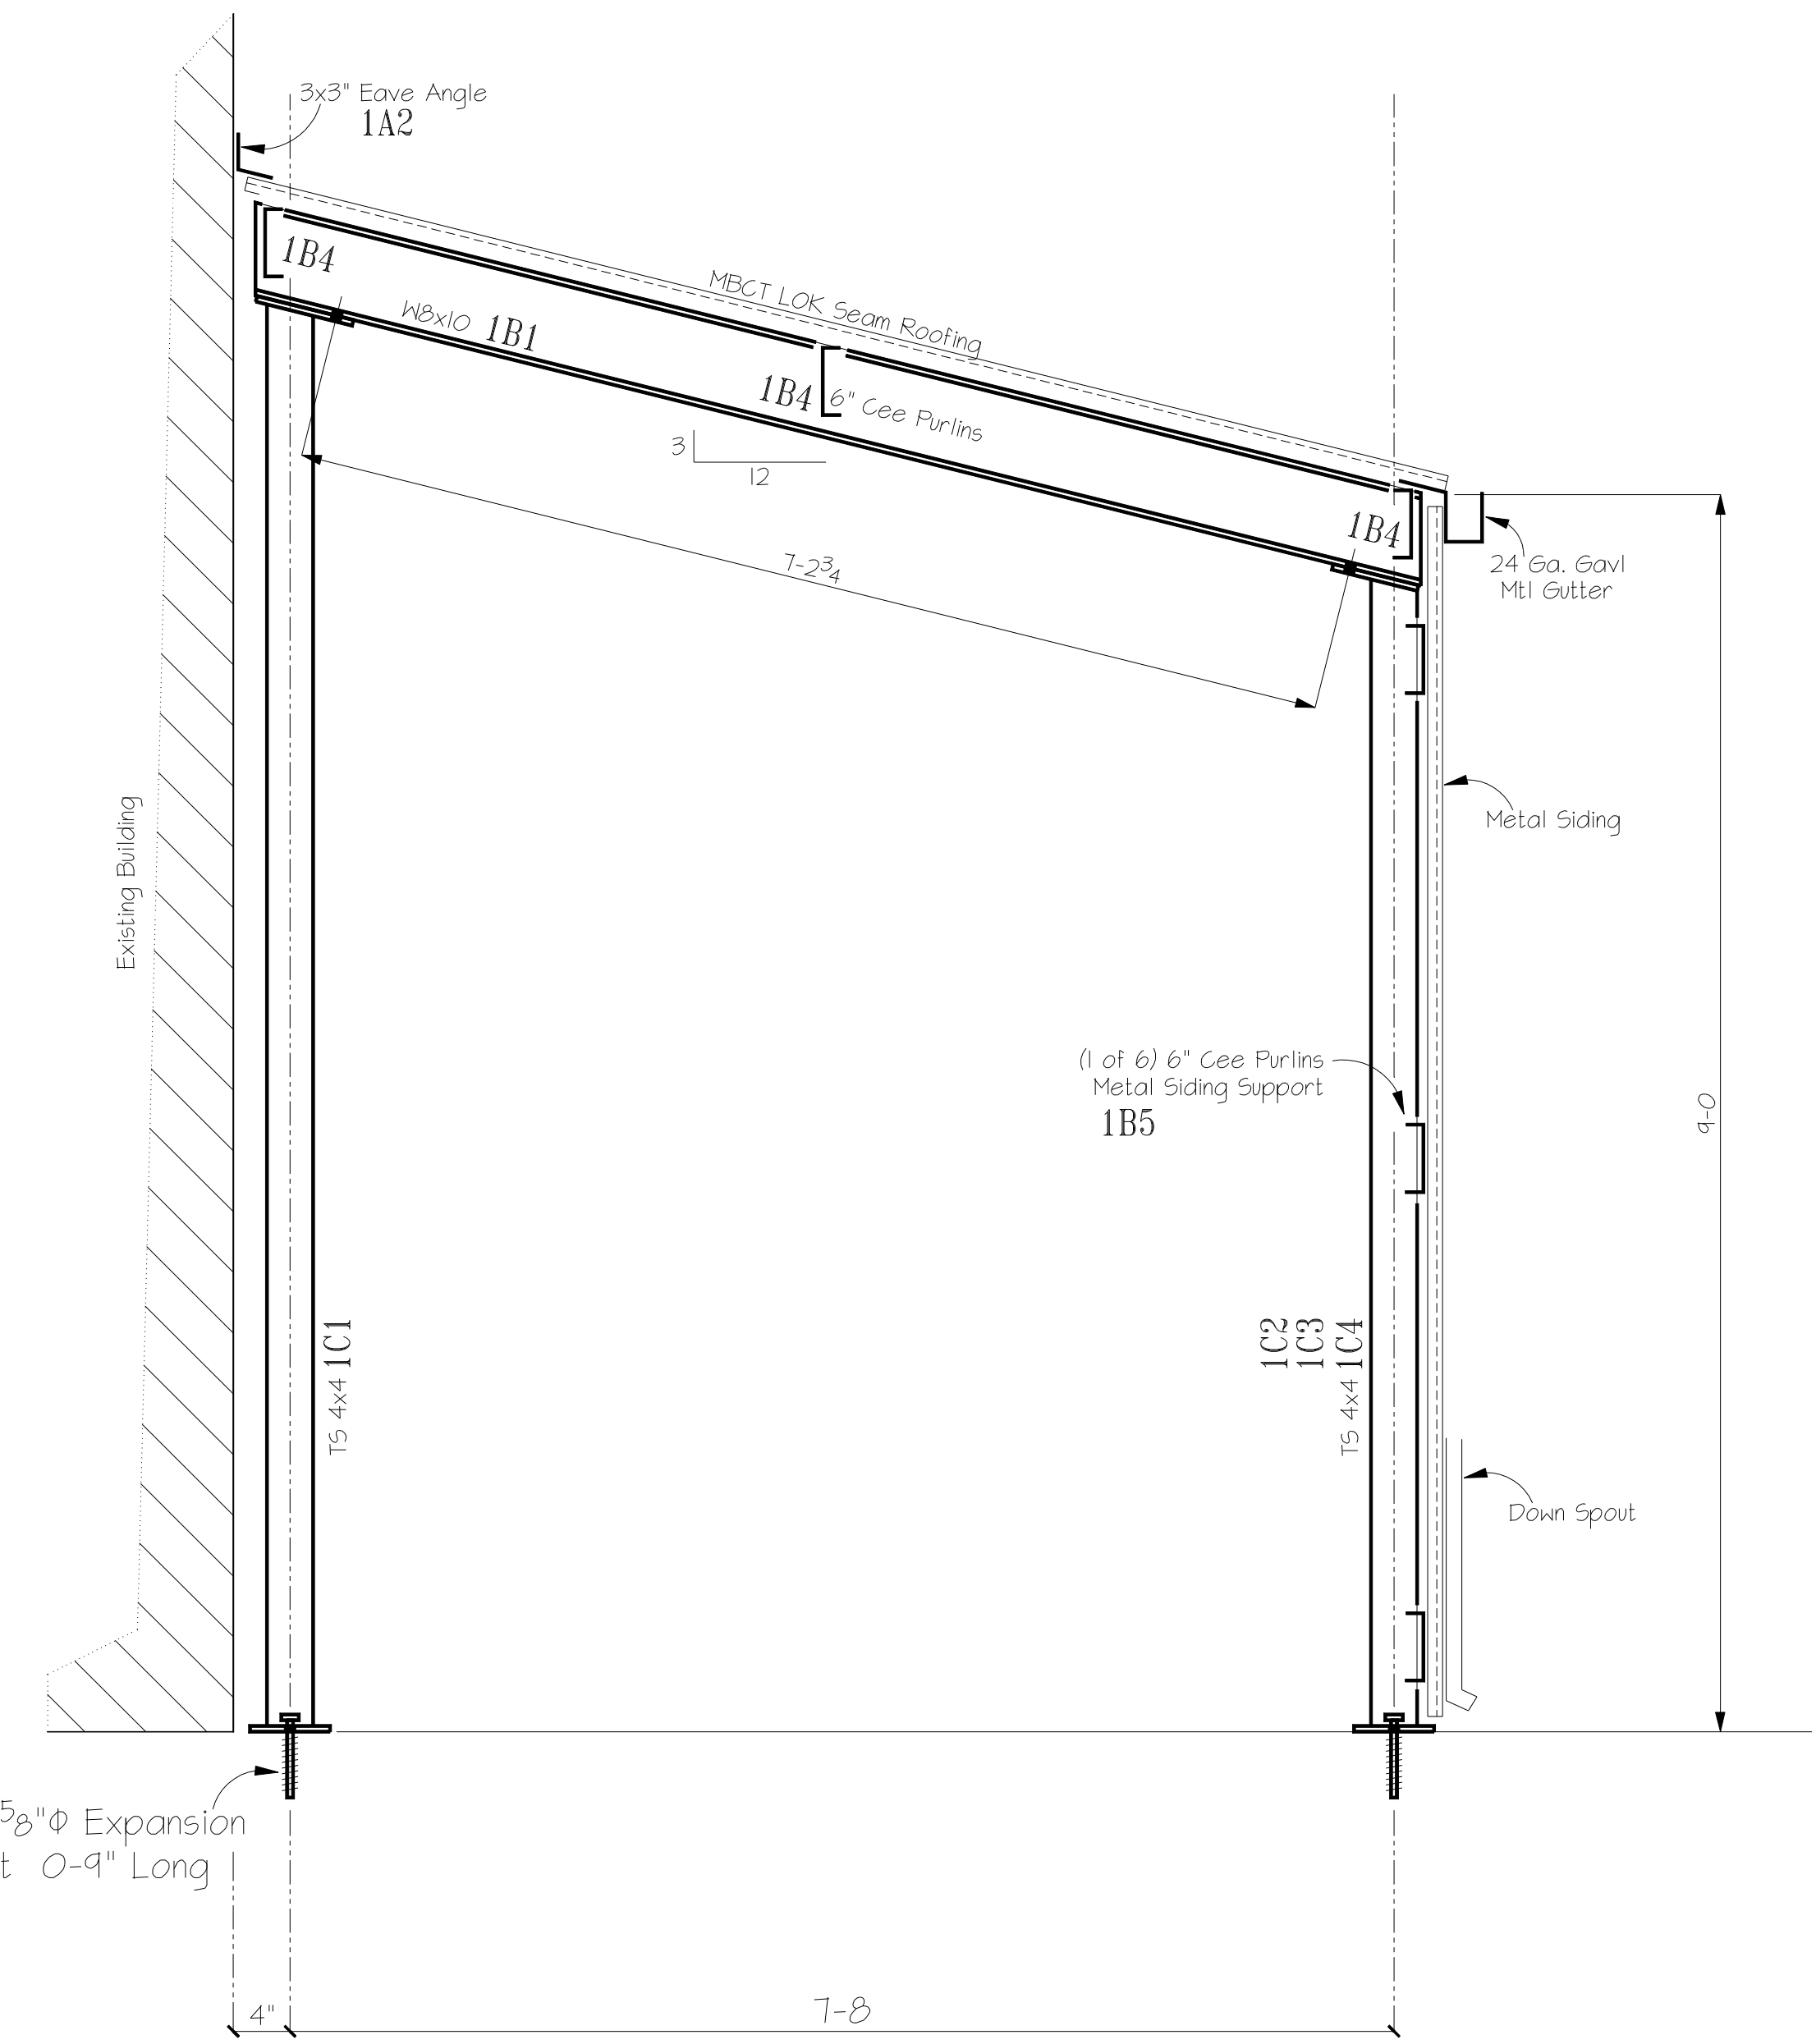

Side View

www.TexasSteelDetailers.com  
 JOB START DATE 11-2-10  
 DETAIL Dg 11-3-10  
 CHK.R tsd 12-30-10  
 FN: W6-Shed.dwg  
 abcdefghkmnpqrstvwyz

- DESCRIPTION OF REVISIONS MADE TO DRAWING -	
1	Up-Dated Per Engineer Mark Ups 11-9-10
2	
3	
4	Revision Description Date
REF DWG 8/A202	

13/16" OPEN HOLE	3/16" FILLETS	E70xx ELECTRODES
COATING Hot Dip Galvanized		
MATERIAL GRADE SHELL BE A36 U.N.O.		
WF SHAPES A992	TUBES A500	
CHANNELS A992	PIPES A501 or A53	
REFERENCE		

**UNC Steel**  
 DETAILS OF Shed Building  
 PROJECT Heliport Parking Garage  
 LOCATION 4502 Medical Drive  
 CUSTOMER  
 ARCHITECT

APPROVED 11-8-10	JOB #	SHEET #
TO SHOP 12-30-10	<b>2010-20</b>	<b>E1</b>

