




Foundation Plan

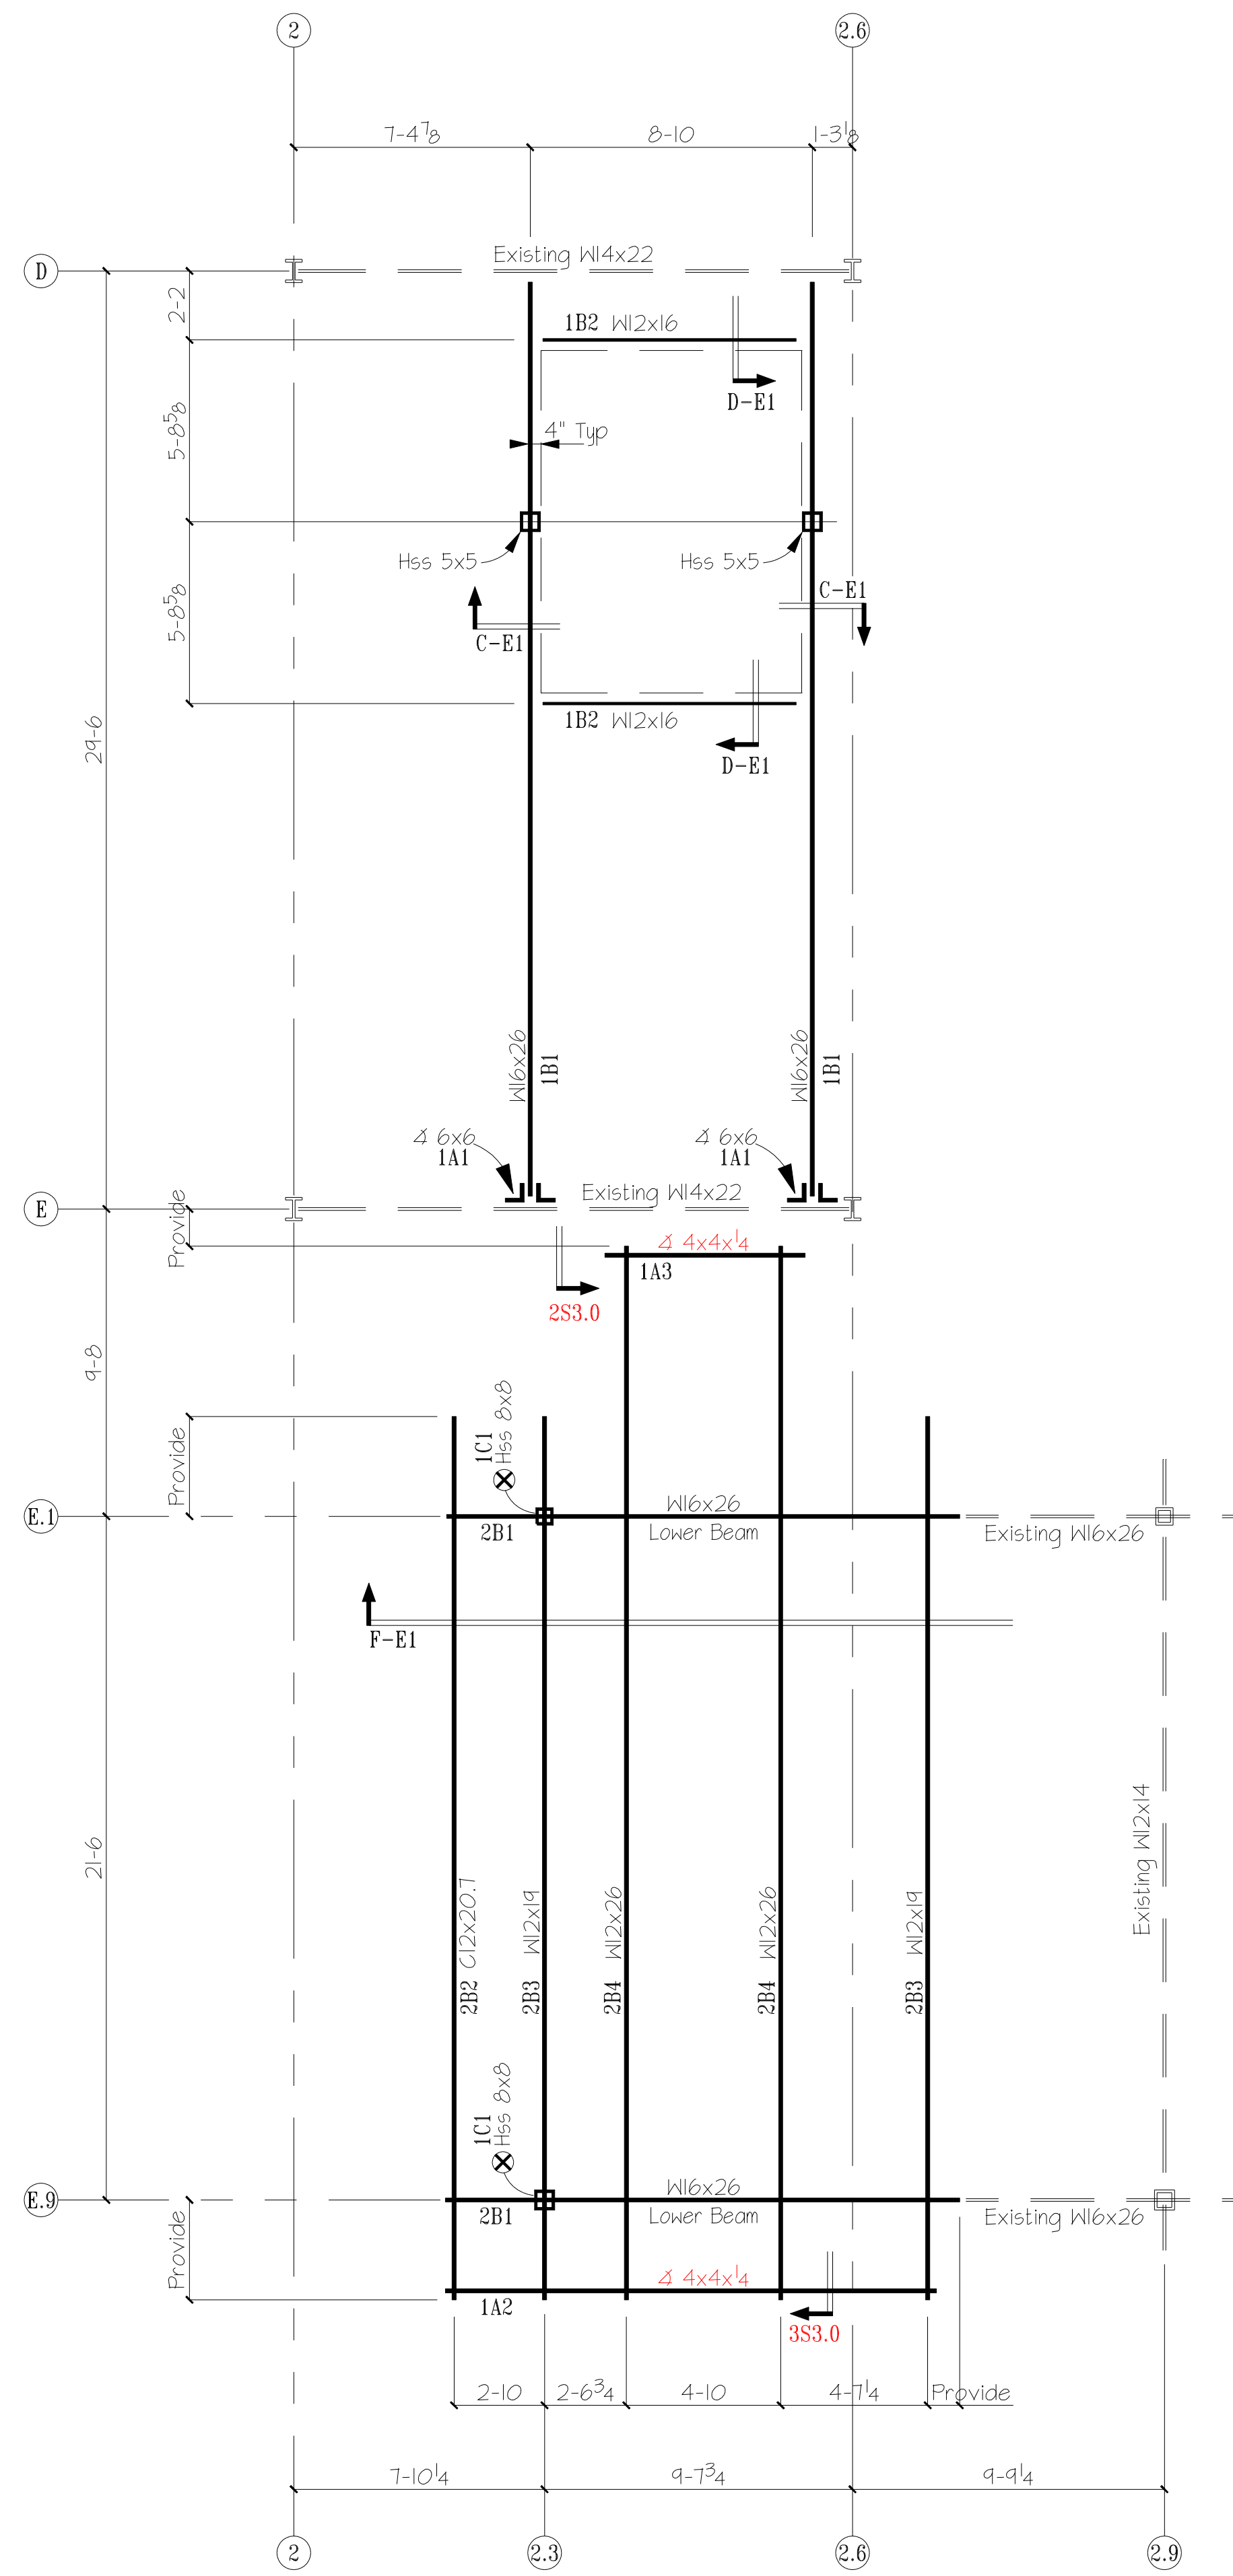

Second Floor Plan

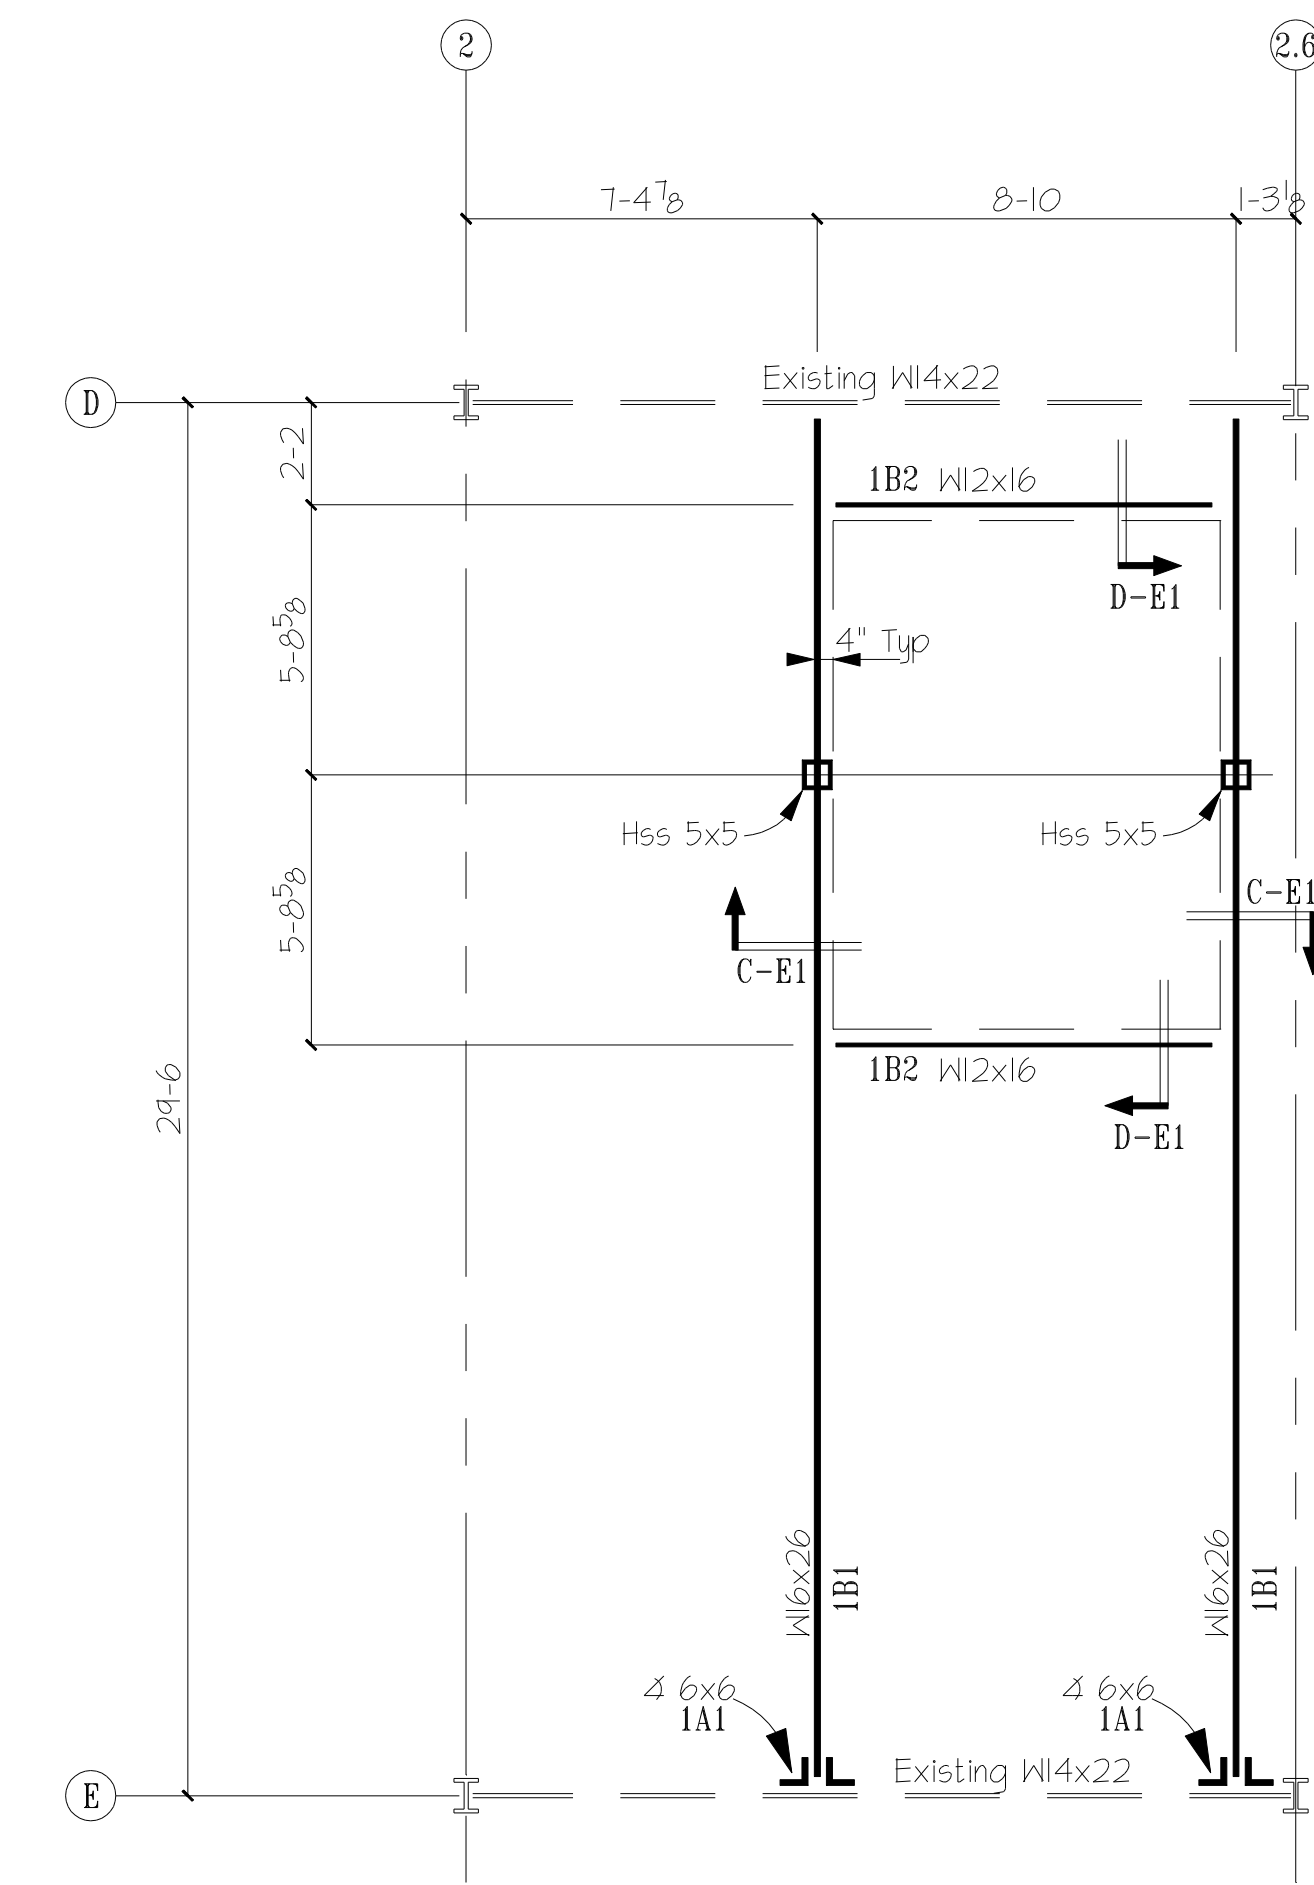

Third Floor Plan

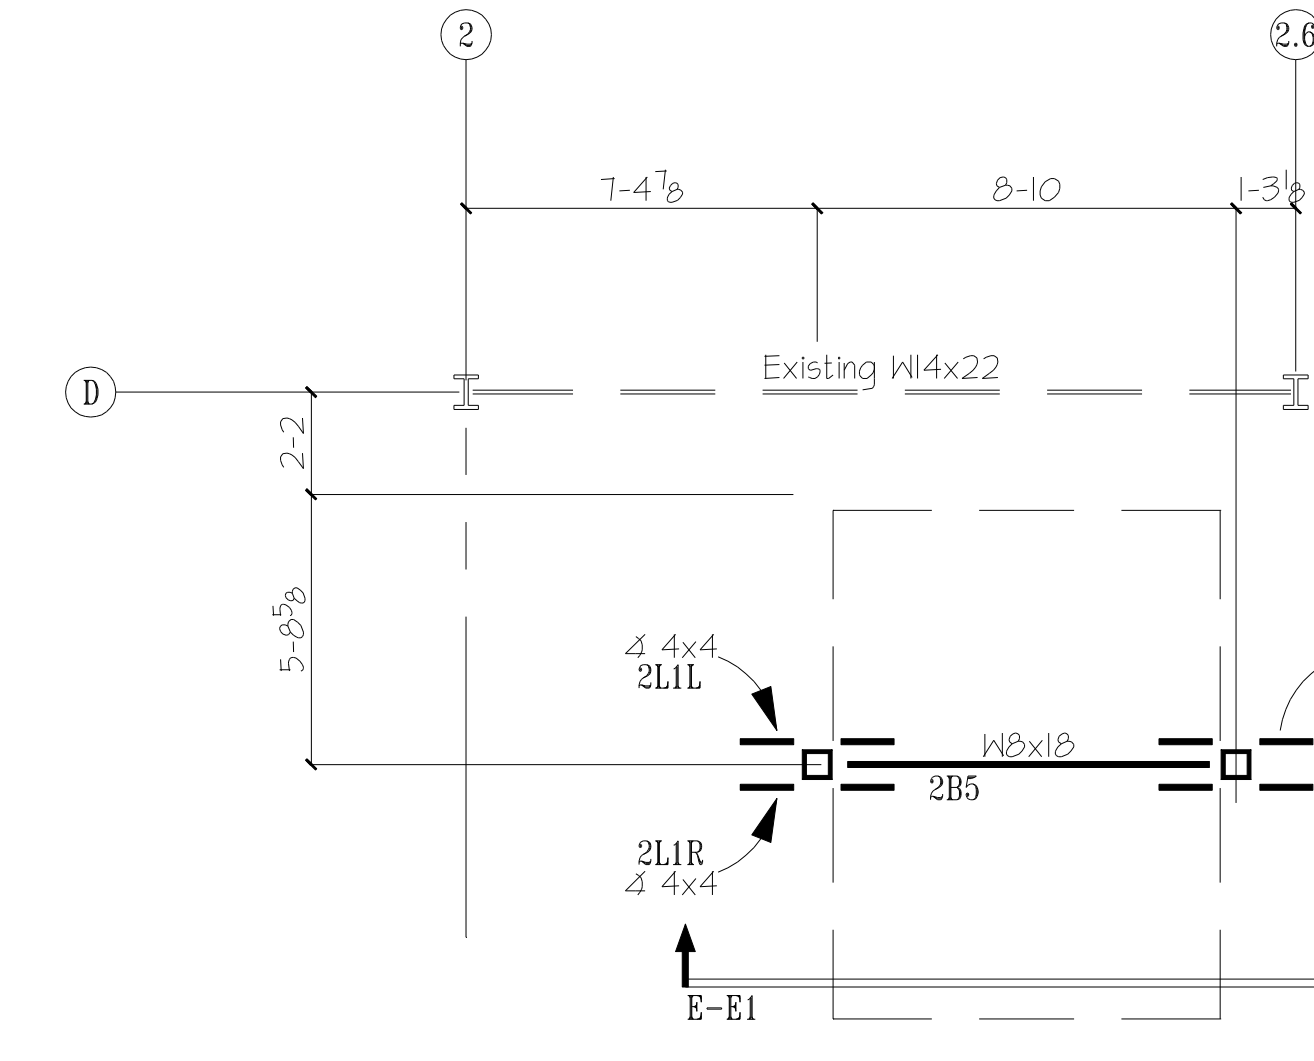

Roof Top Plan

Plans Are For Approval Only
Not Fabrication or Install

- DESCRIPTION OF REVISIONS -		MATERIAL GRADE SHELL BE <u>A36</u> U.N.O.		J&D Structural Fabricators
1		WF SHAPES <u>A992</u>	TUBES <u>A500</u>	
2		CHANNELS <u>A992</u>	PIPES <u>A501 or A53</u>	CUSTOMER _____
3		COATING <u>One S/C Red Oxide Primer</u>		ARCHITECT _____
	REVISION DESCRIPTION	DATE		PROJECT _____
				LOCATION <u>5260 Medical Dr., Tx</u>
				DETAIL <u>DY</u> <u>6-9-10</u>
				JOB # _____
				SHEET # _____
				CHK.R <u>tsd</u> <u>6-11-10</u>
				CVR16
				E1

File: CRV_Rev01.dwg

REF DWG S10 & S20

APPROVAL _____ TO SHOP _____

