



**Section 1/E5**  
Ref 5/54.4

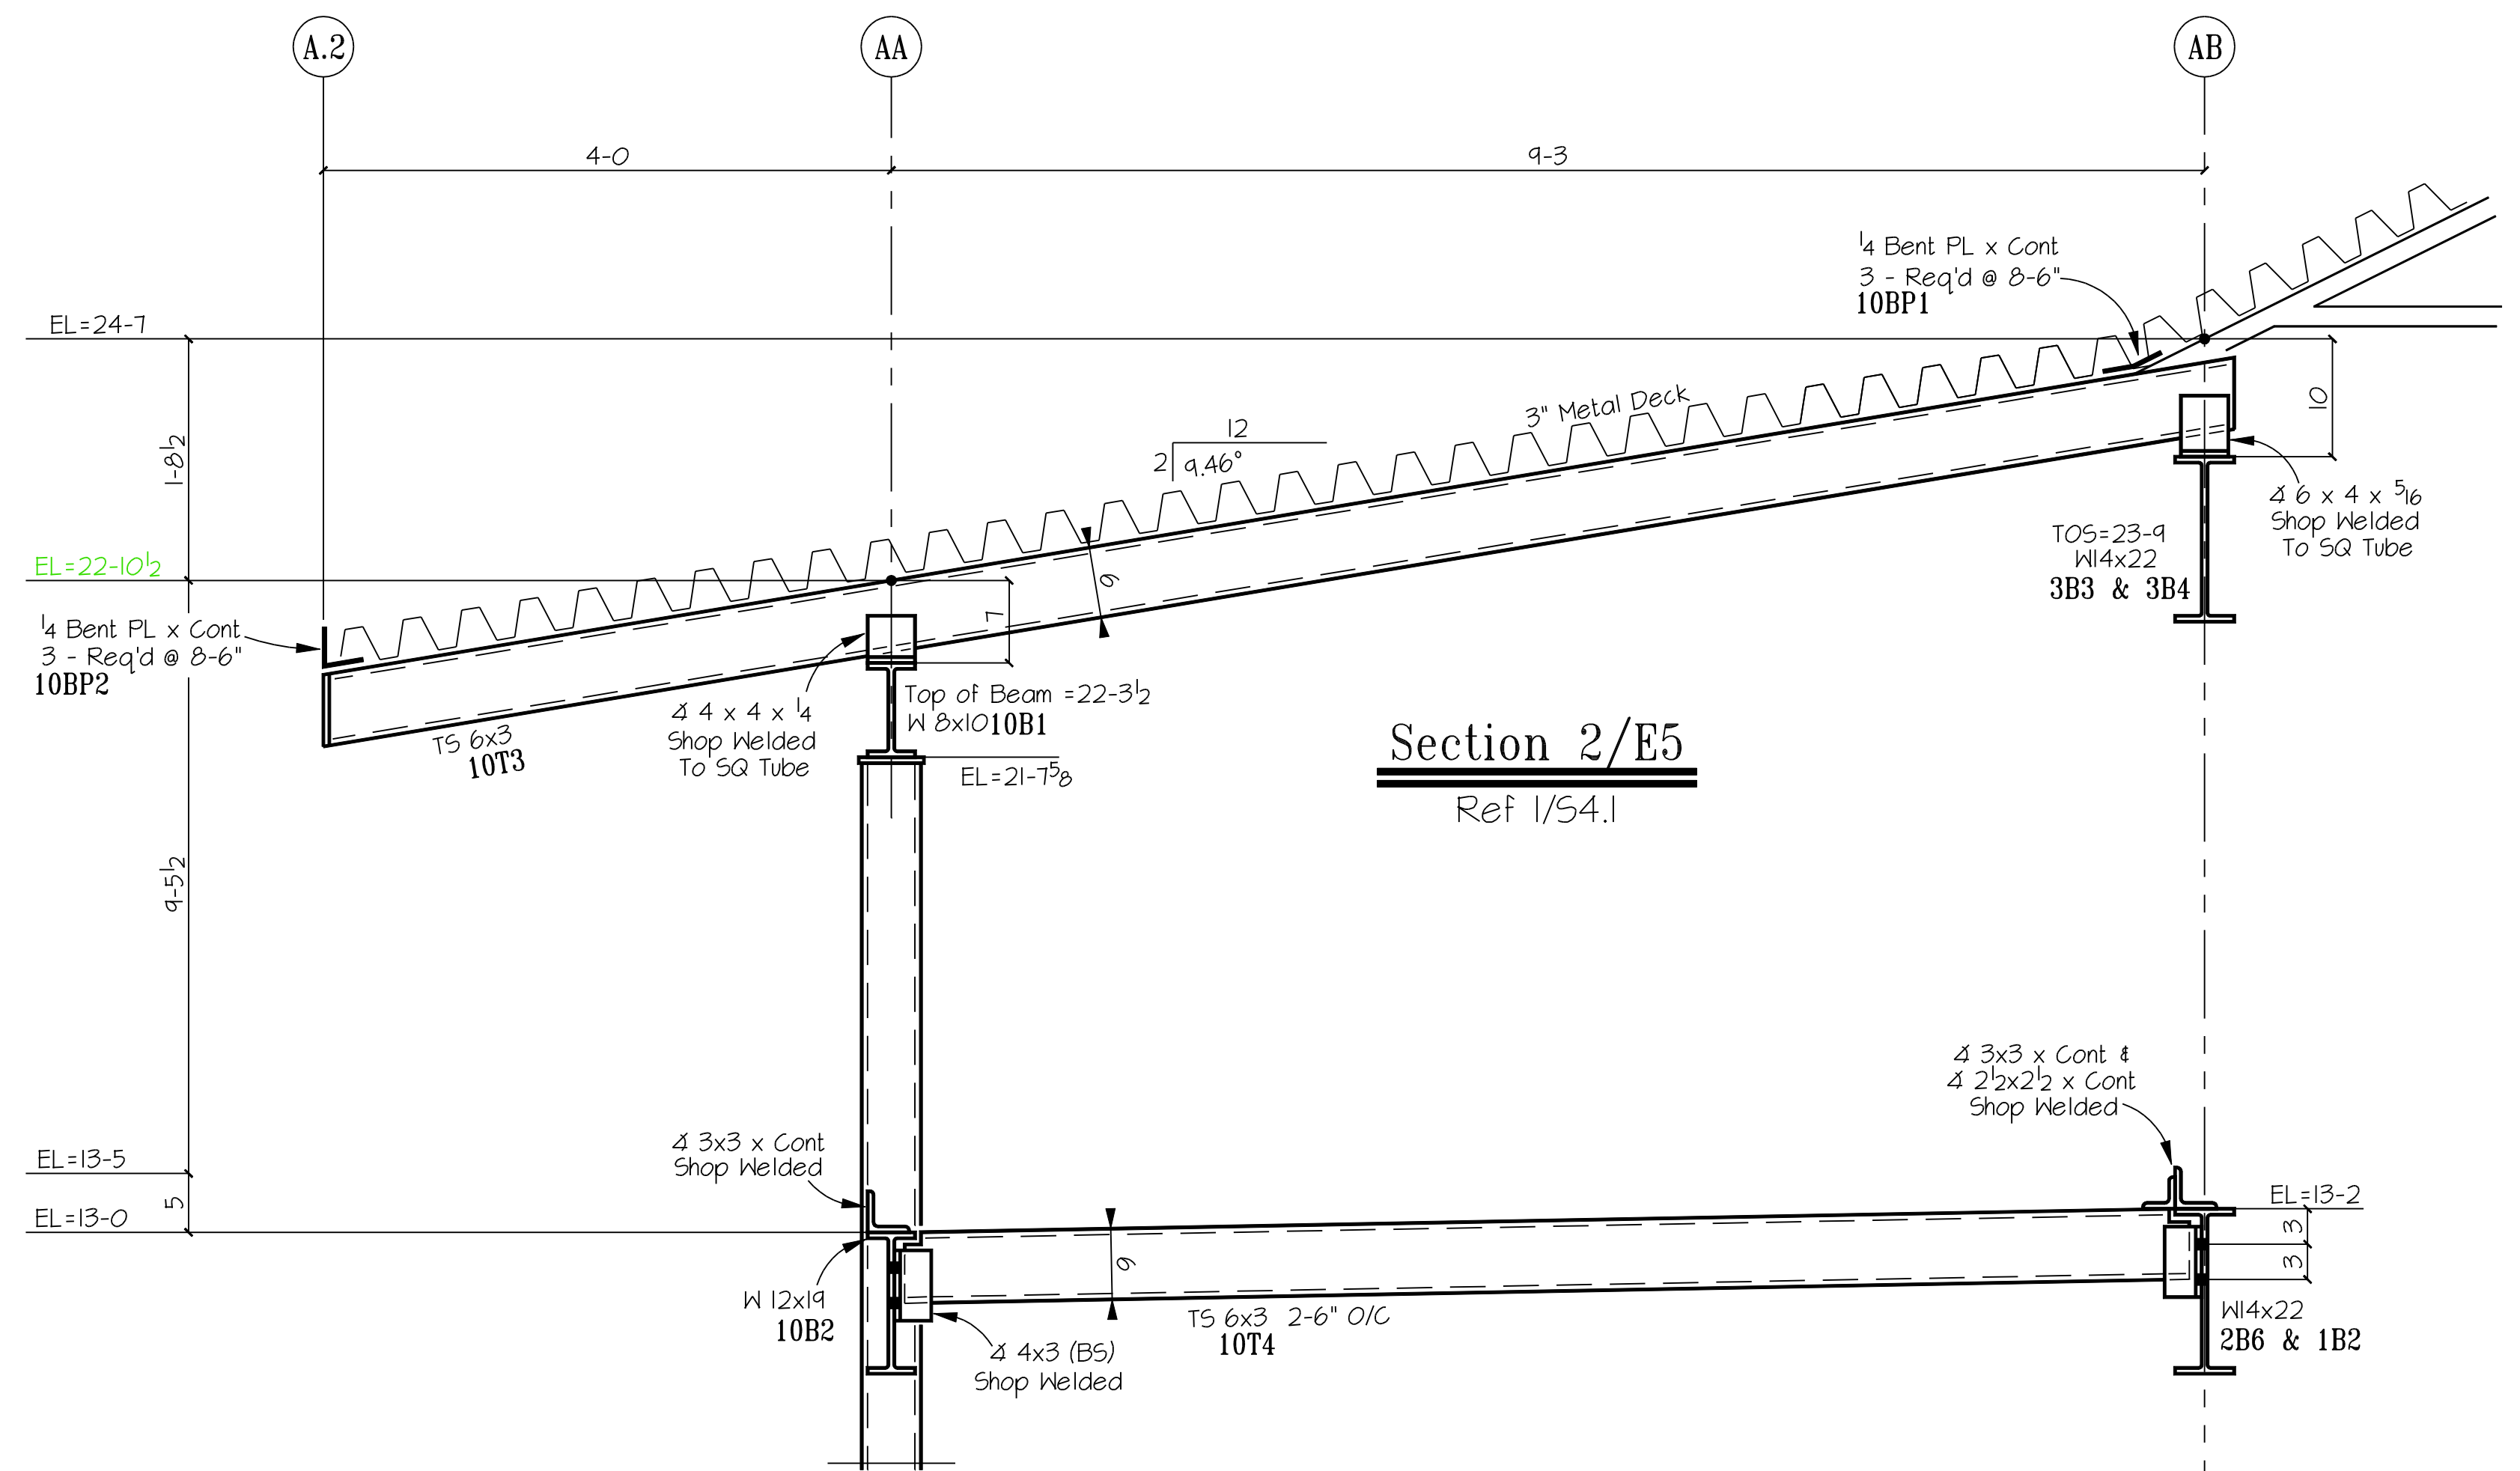

**Section 2/E5**  
Ref 1/54.1

**Section 3/E5**  
Ref 2/54.4

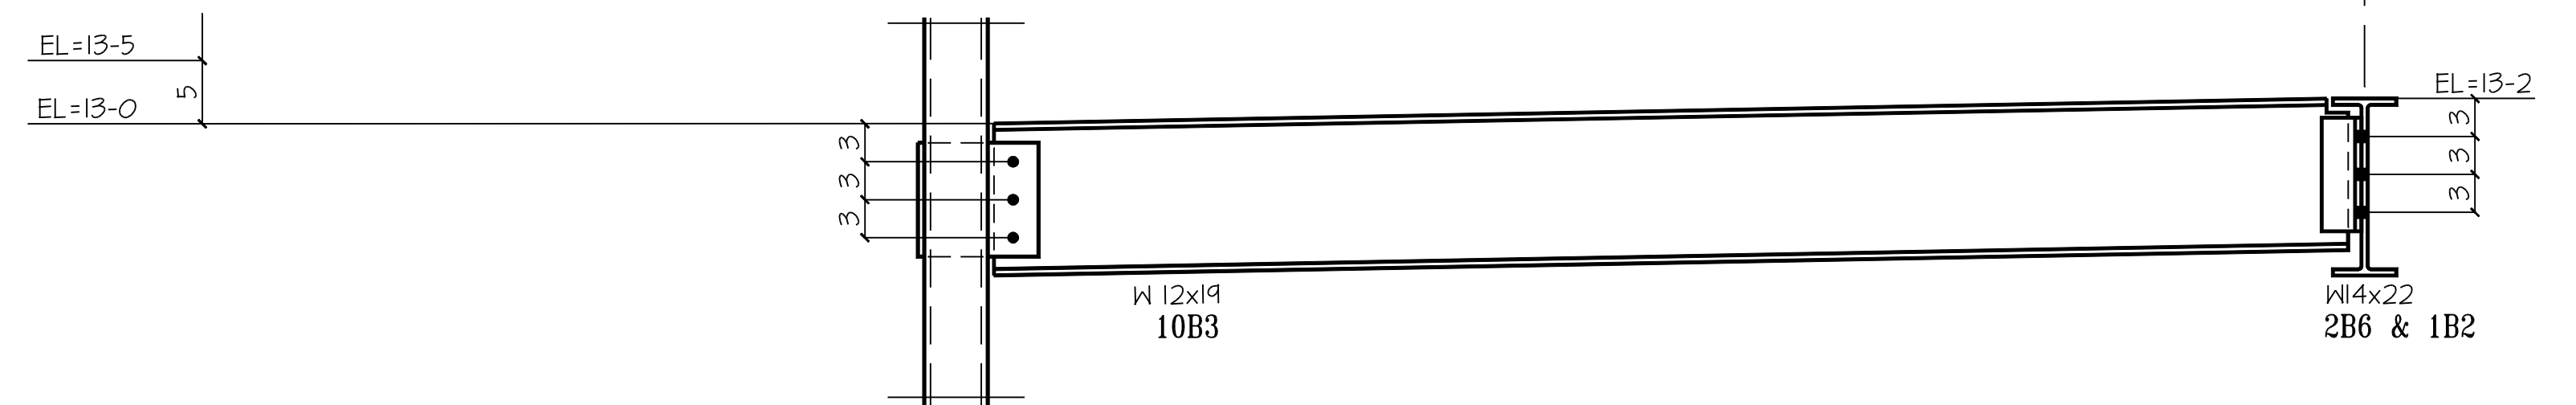

**Section 4/E5**  
Ref 2/54.4 Sim

- DESCRIPTION OF REVISIONS MADE TO DRAWING -	
1	
2	
3	
4	
REF DWG	

- UNLESS NOTED OTHERWISE -	
1/4" FILLETS	MATERIAL GRADE SHALL BE A36 U.N.O.
	WF SHAPES A992 TUBES A500
	CHANNELS A572 PIPES A501 or A53
13/16" OPEN HOLE	REF SCHEDULE Item # SF-1 54.1
	COATING One 5/16 Red Oxide Primer

**AWF**

DETAILS OF North Canopy

PROJECT St. Francis

LOCATION

CUSTOMER

ARCHITECT

ENGINEER

DETAIL DY 3-21-08	SHOP CODE	SHEET #	REV #
CHK. R	Francis	D 6	

FN= francis\_canopy\_ED6.dwg

