




1 Wallrails Mk 50WR5
Fabricate As Shown

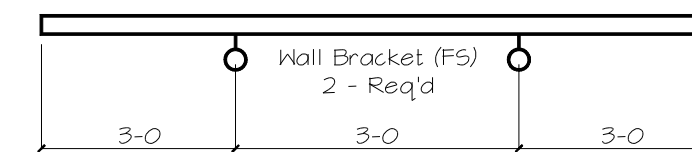

1 Wallrails Mk 50WR6
Fabricate As Shown

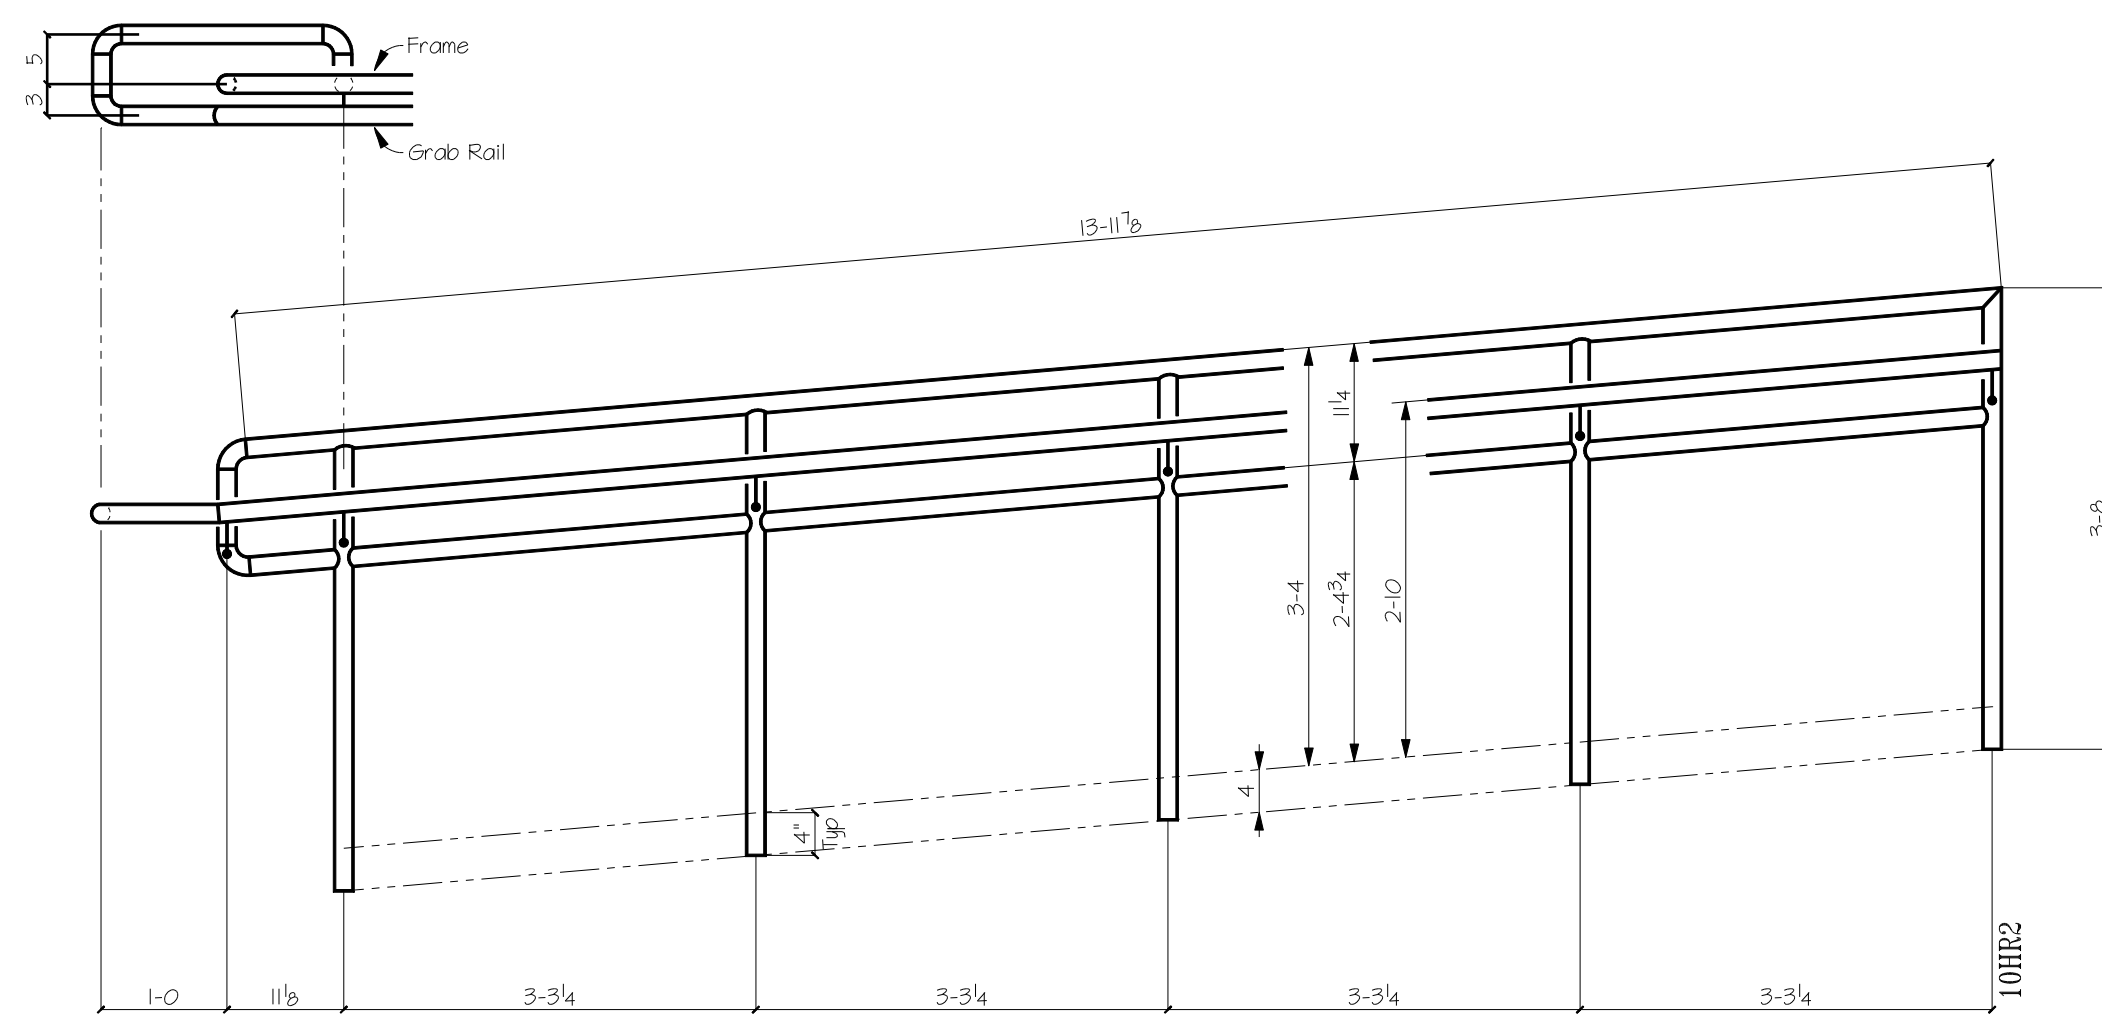

1 Handrails Mk 51HR1
Fabricate As Shown

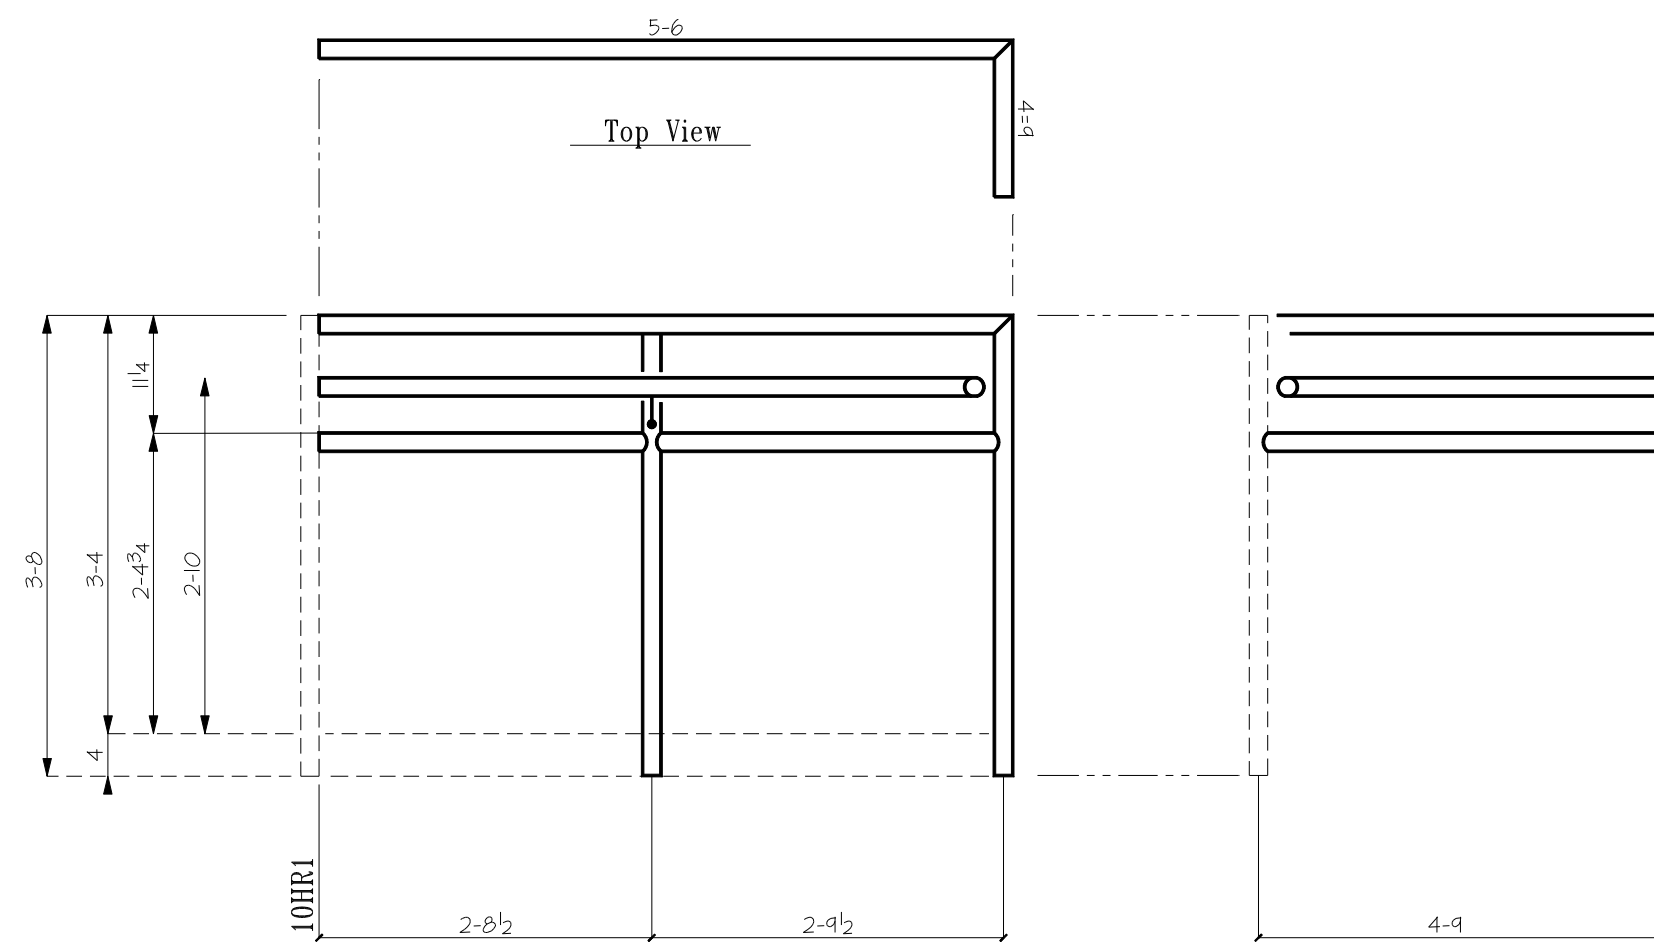

1 Handrails Mk 51HR2
Fabricate As Shown